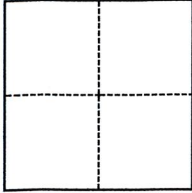


# CORNER RECORD

Agency Index

Bk 22 Pg 24Document Number 20190058City of Rocklin County of Placer, CaliforniaBrief Legal Description Centerline Chelsea Place at Sweetwater Drive, O Maps 76**CORNER TYPE****COORDINATES (Optional)**

- ☐ Government Corner ☐ Control  
☐ Meander ☒ Property  
☐ Rancho ☐ Other

Date of Survey August 27, 2019

N. \_\_\_\_\_ E. \_\_\_\_\_

Elevation \_\_\_\_\_

Units ☐ Metric ☐ U.S. Survey Foot

Horizontal Datum \_\_\_\_\_

Zone \_\_\_\_\_ Epoch Date \_\_\_\_\_

Vertical Datum \_\_\_\_\_

☐ Complies with Public Resources Code §§8801-8819☐ Complies with Public Resources Code §§8890-8902

SEC 18, T.11N., R.7.E.

PLS Act Ref.:

☐ 8765(d)☒ 8771☐ 8773☐ Other:Corner/  
Monument:☐ Left as found☐ Established☐ Rebuilt☐ Pre-Construction☐ Found and tagged☒ Reestablished☐ Referenced☒ Post-Construction

Narrative of corner identified and monument as found, set, reset, replaced, or removed:

☒ See sheet #2 for description(s):

Reestablished centerline monument per Book 21 of Corner Records, page 95 as shown on sheet 2.

**SURVEYOR'S STATEMENT**

This Corner Record was prepared by me or under my direction in conformance with

the Professional Land Surveyors' Act on September 23, 2019

Signed

P.L.S. or R.C.E. No.

6947**COUNTY SURVEYOR'S STATEMENT**

This Corner Record was received

SEPTEMBER 25, 2019

and examined and filed

Sept. 26, 2019

Signed

P.L.S. or R.C.E. No.

8373

Title

Placer County Surveyor


County Surveyor's Comment



BOOK 22 CORNER RECORDS PAGE 24

**NOTES:**

THIS CORNER RECORD REPRESENTS  
THE AS FOUND LOCATION OF THE  
REFERENCE POINTS PER (1) SHOWN  
HEREON, NO SURVEY HAS BEEN  
MADE OF SAID REFERENCE POINTS IN  
RELATIONSHIP TO REFERENCED  
RECORD MAPS.

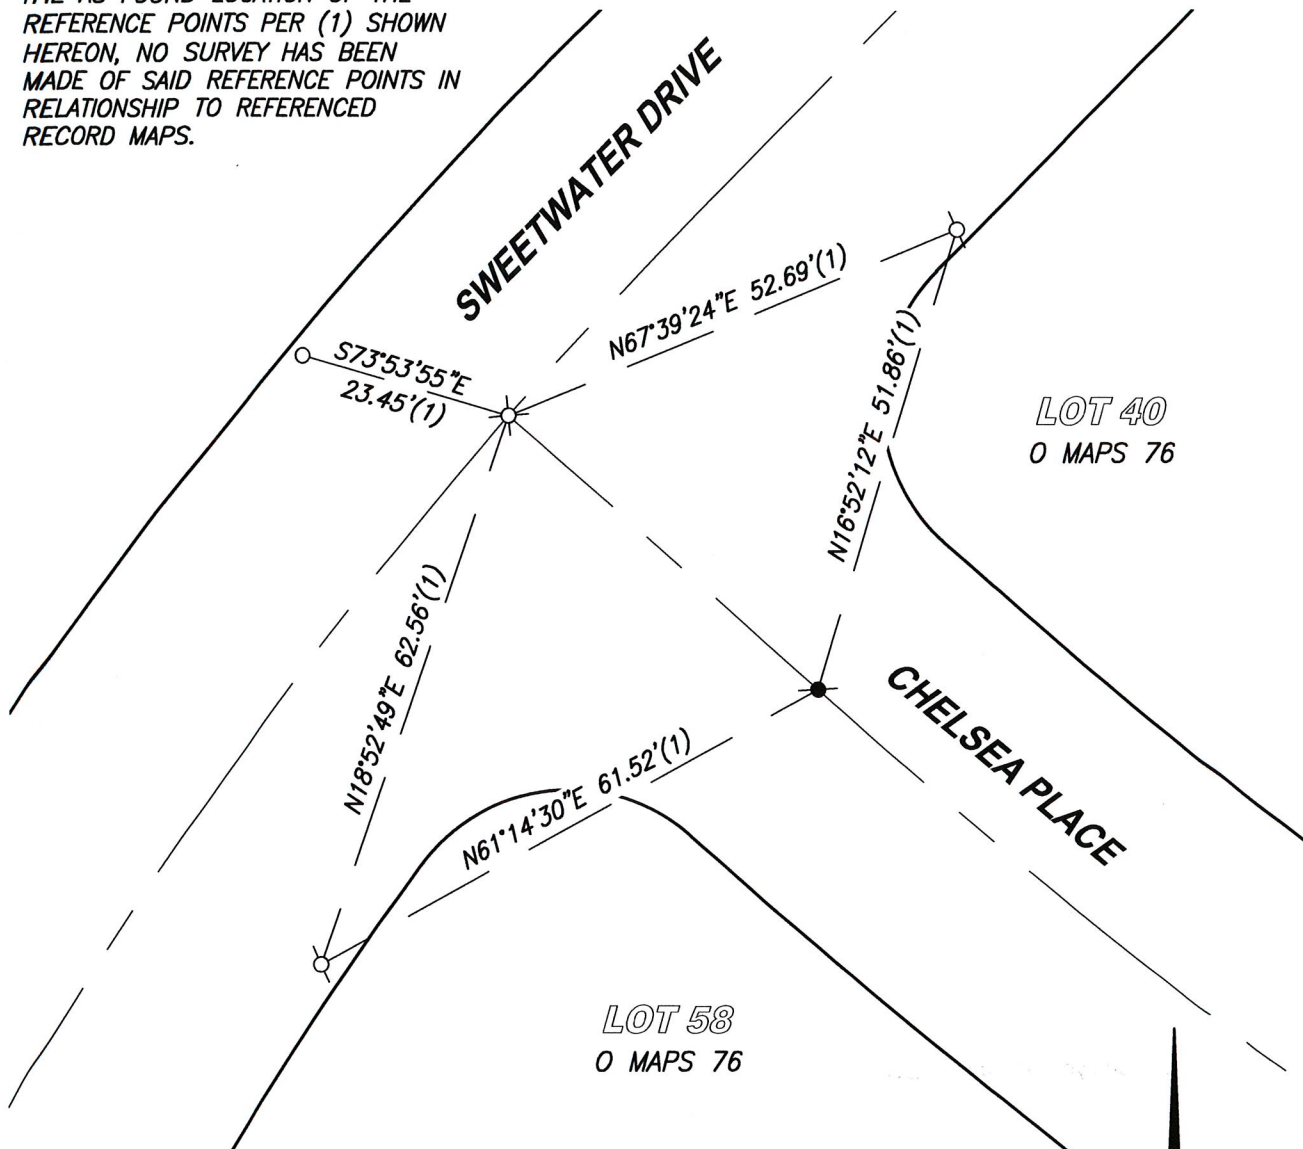**LEGEND**

- - - - FOUND CONCRETE NAIL IN SIDEWALK PER (1)
- ⊗ - - - FOUND MAG NAIL IN SIDEWALK PER (1)
- ⊗ - - - FOUND RAILROAD SPIKE PER O MAPS 76 (NO MARKINGS)
- - - - SET RAILROAD SPIKE STAMPED "LS 6947"
- (1) - - - RECORD DATA PER BOOK 21 OF CORNER RECORDS, PAGE 95

**SCALE** 1" = 40'

## CenterPoint Engineering, Inc.

Civil Engineering & Land Surveying

1217 Pleasant Grove Blvd. Suite 130 · Roseville, CA · 95678  
Phone: 916-773-4006 Fax: 916-773-4498



DRAWN BY: BB

CHECKED BY: MH

SHEET: 2 OF 2

SCALE: 1" = 20'

DATE: 9-23-2019

FILE: K:\195703\SURVEY\POST CRS #1.DWG